


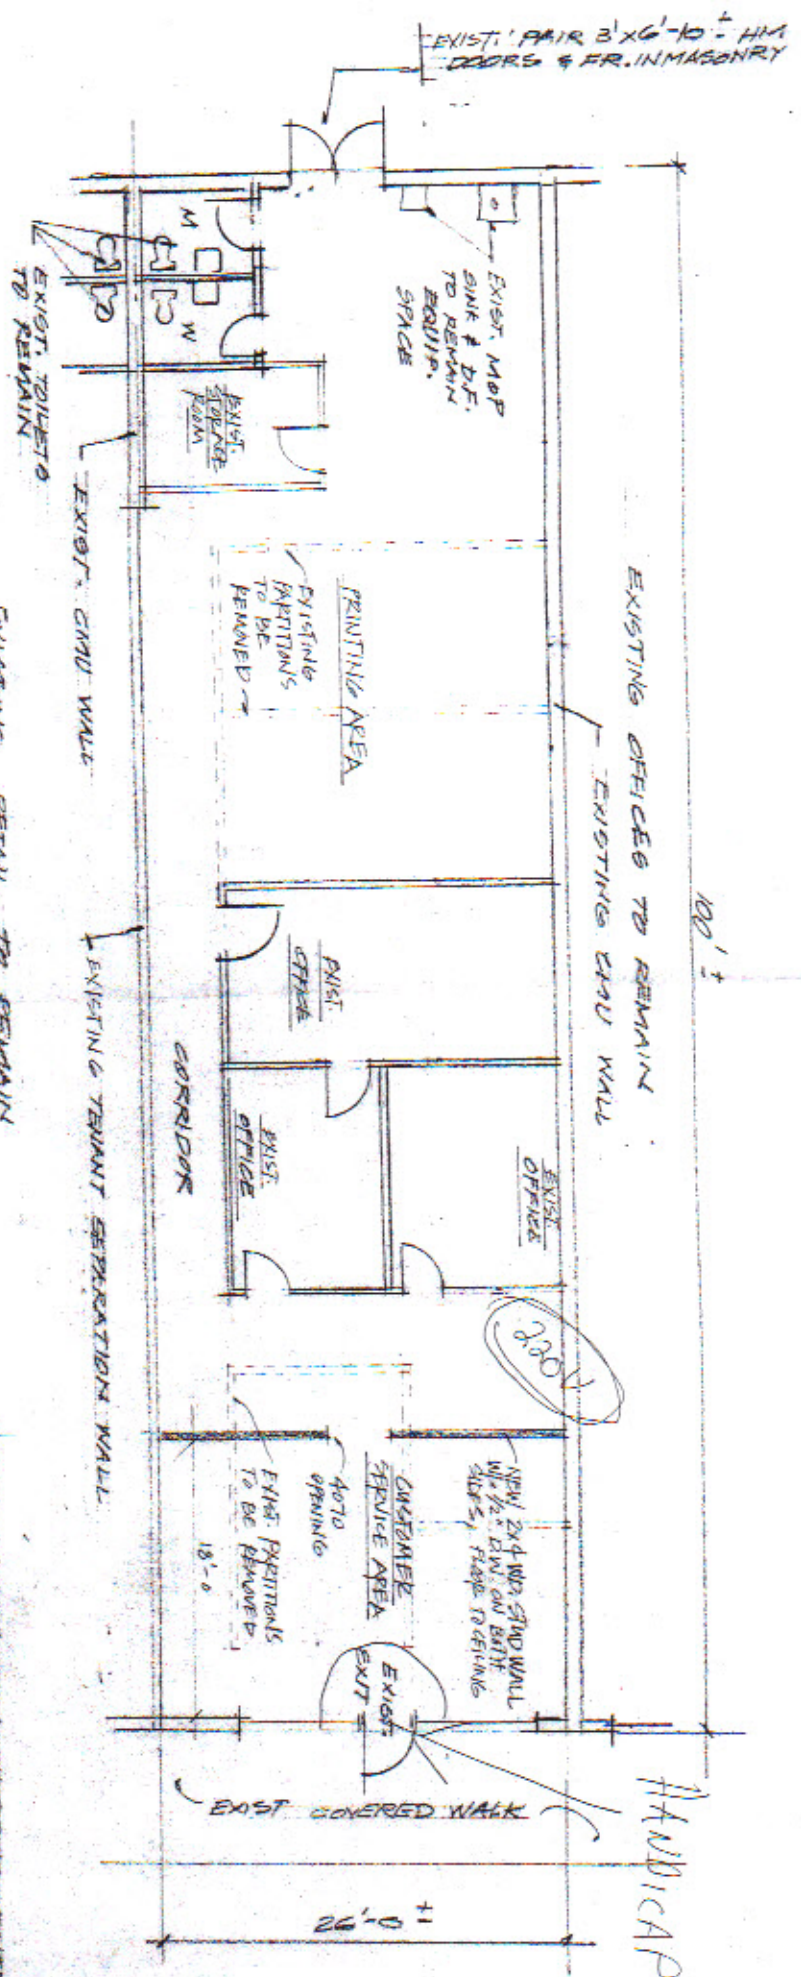

EXISTING RETAIL TO REMAIN
 FLOOR PLAN
 SCALE: 1/8" = 1'-0"

PART OF MANHATTAN SHOPPING CENTER
 USE GROUP: BUSINESS, NO CHANGE
 CONSTRUCTION CLASS: 5B

BSM
 ROBERT S. MARY, PIR
 Registered Professional
 5710 Industry Lane
 Frederick, MD 21701
 (301) 662-5445



INTERIOR ALTERATION FOR NEW TENANT:
 AMERICAN SPEEDY PRINTING
 924 EAST STREET
 BY
 FREDERICK BUSINESS PROPERTIES, INC.

DRAWING
 A-1
 OF 1
 AUGUST 30, 1975