
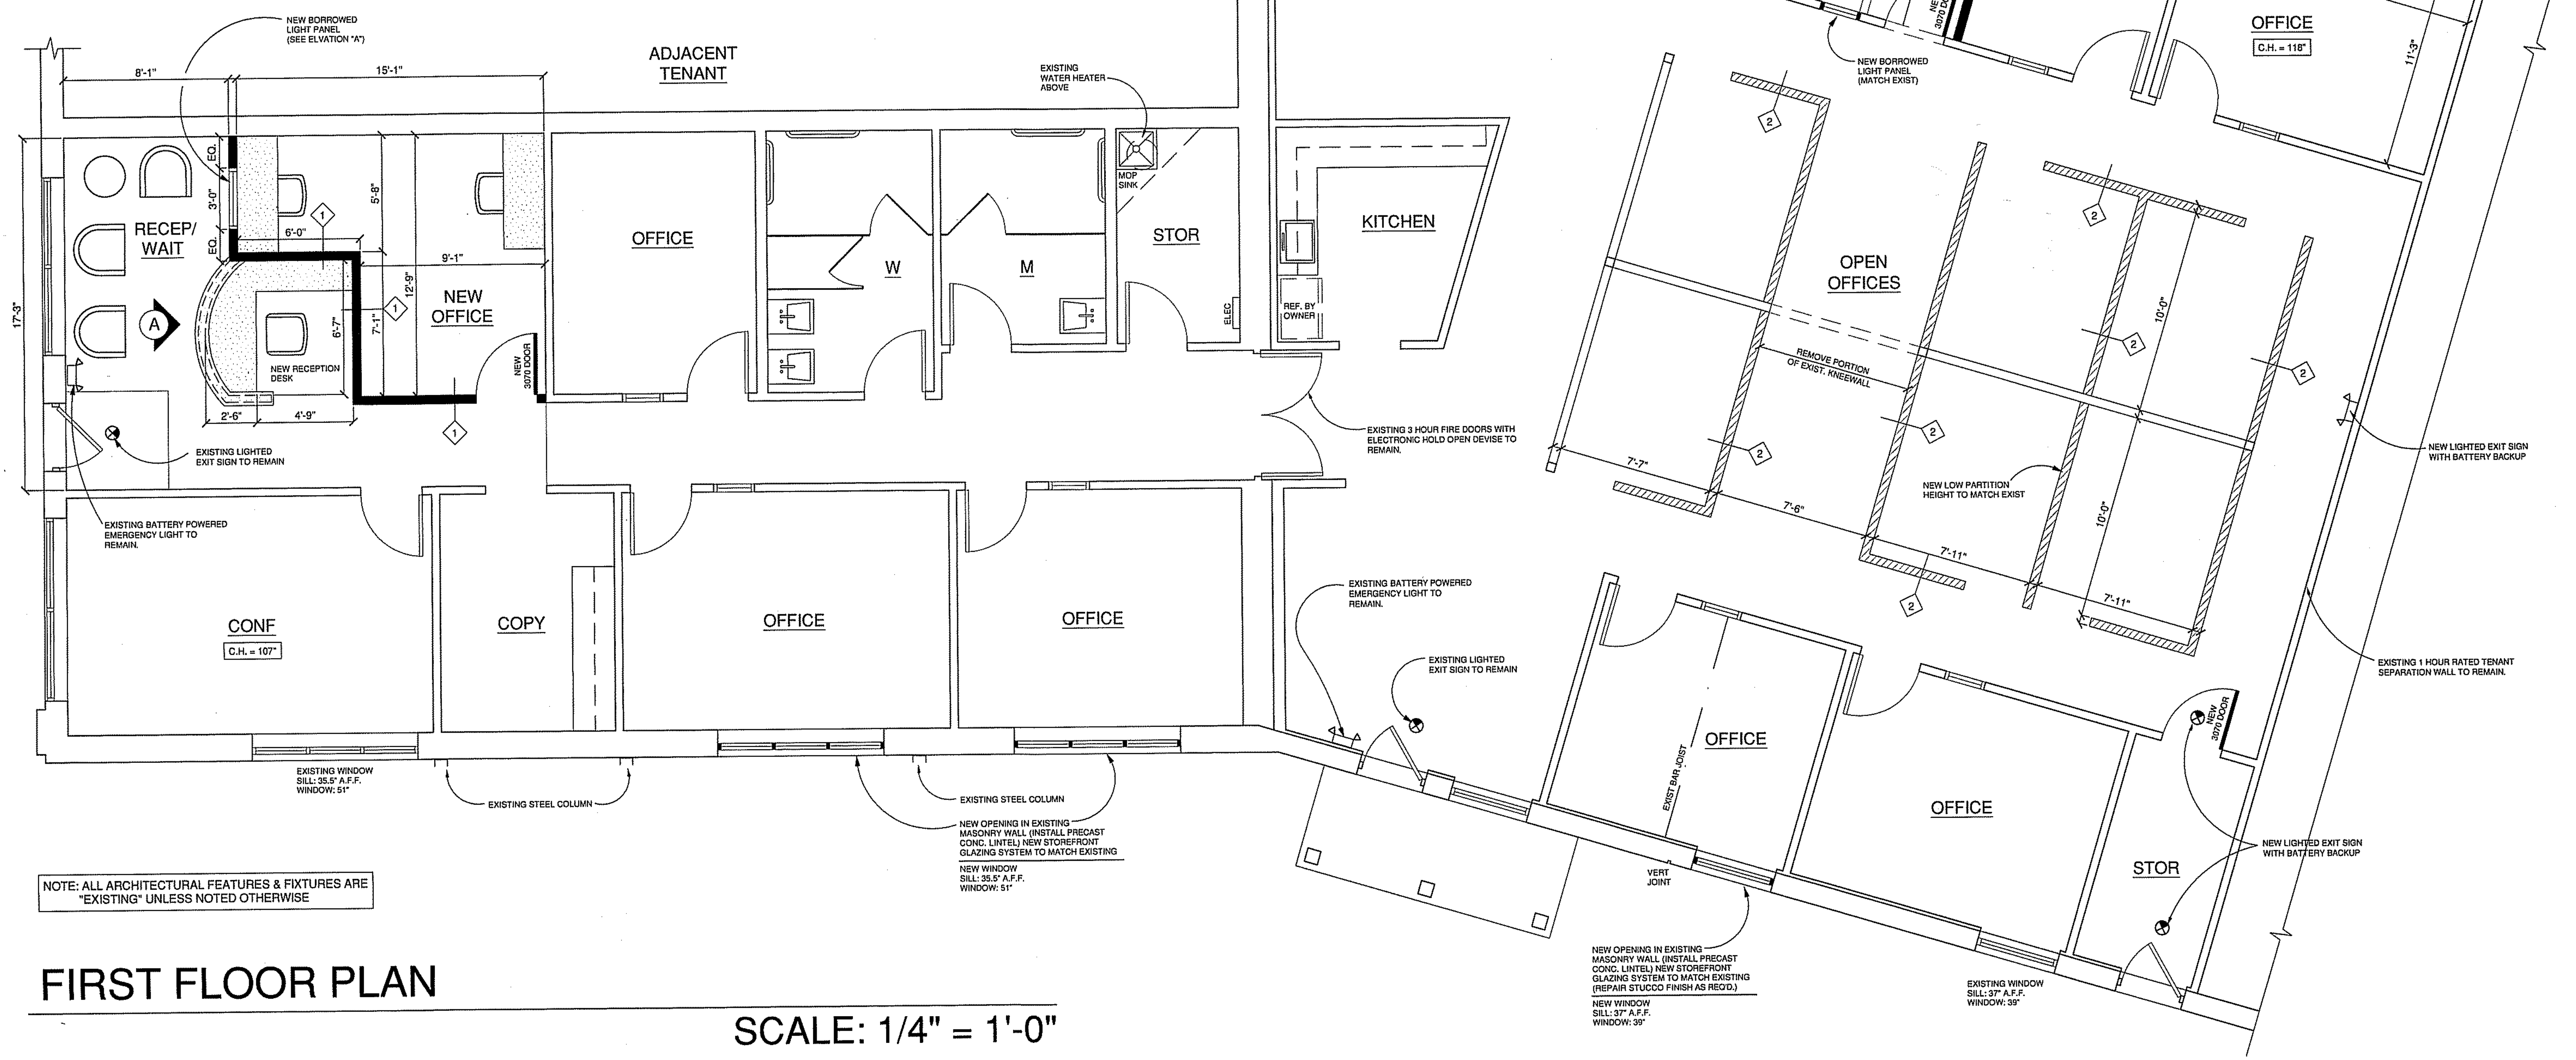


A INT. ELEV. @ RECEPTION/WAITING
SCALE: 1/2" = 1'-0"


WALL TYPES

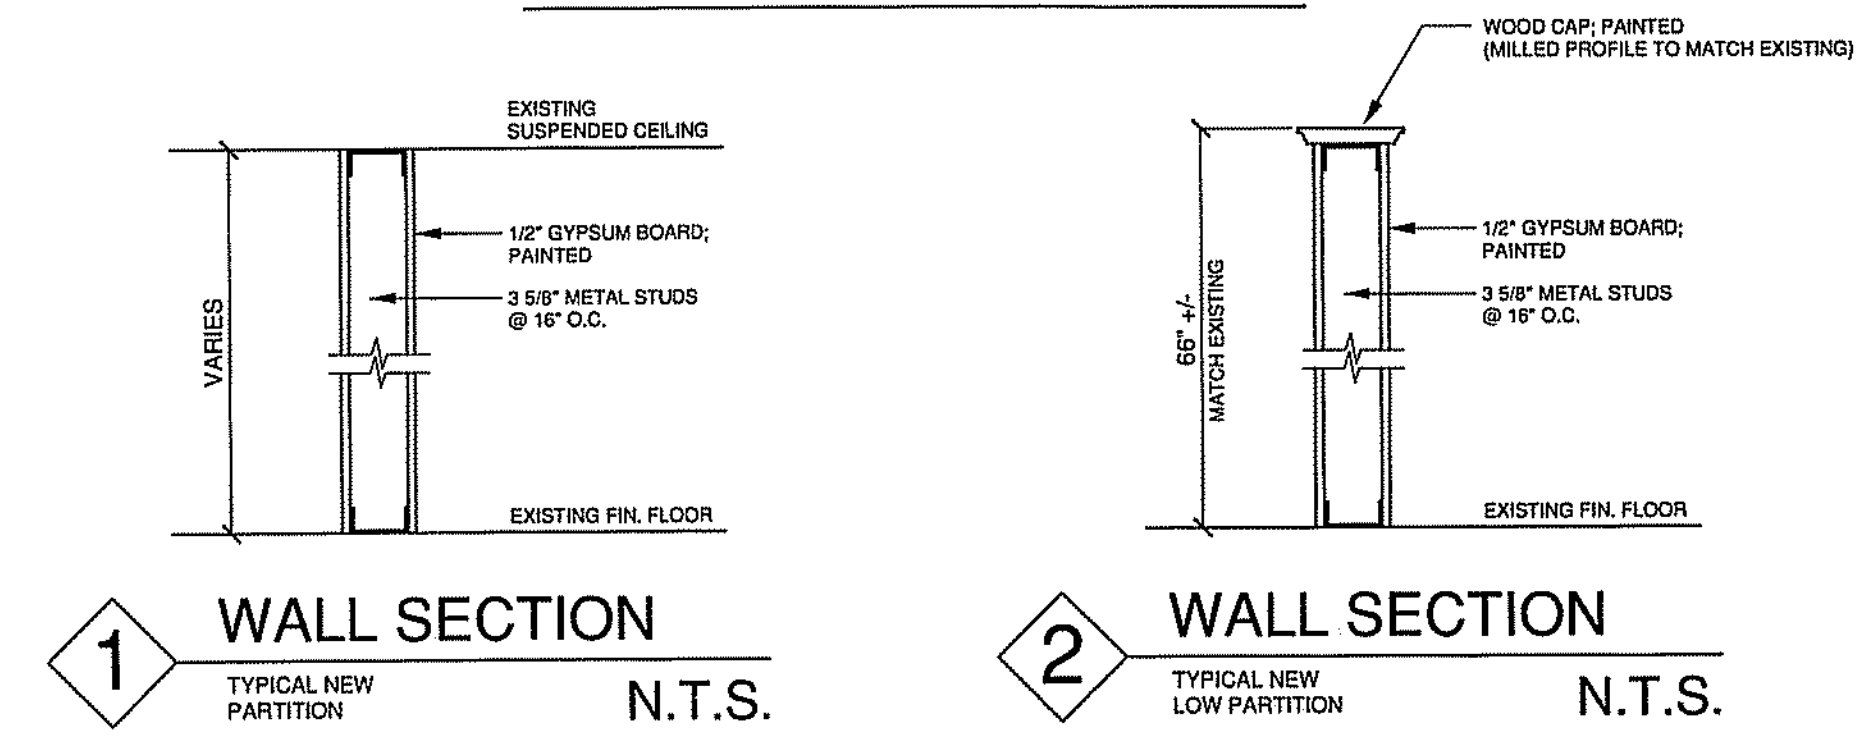

NOTE: ALL ARCHITECTURAL FEATURES & FIXTURES ARE "EXISTING" UNLESS NOTED OTHERWISE

FIRST FLOOR PLAN
SCALE: 1/4" = 1'-0"

Cre8 Design
architectural
design
space planning
332 W PATRICK ST.
FREDERICK, MD 21701
(410) 301-6488
(410) 301-6954

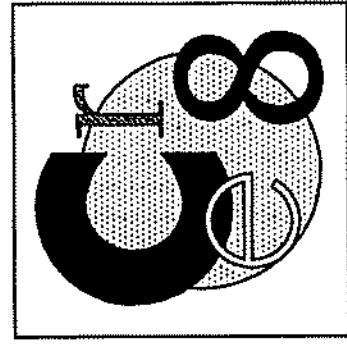

Professional Certification:
I certify that these documents were prepared or approved by me, & that I am a duly licensed architect under laws of the State of MD. license number 5424, expiration date 8/15/2011.

These drawings are the property of the Architect, CRE8 Design, LLC. Unauthorised reproduction for any purpose is an infringement upon copyright laws. Violations will be subject to prosecution by the fullest extent of the law.
Written dimensions on these drawings shall have precedence over scale dimensions. Contractors shall verify and be responsible for all dimensions and conditions on the job and this office must be notified of any variations from the dimensions and conditions shown by these drawings.

PROPOSED: TENANT FIT-OUT DRAWINGS FOR:
1209 East Street Suite 1209-A
Frederick, MD

REVISIONS:	DATE:
PRELIM FIT-OUT	06/21/10

RELEASED FOR:	
PRELIMINARY ONLY	
IT BIDDING	
PERMITS	05/28/2010
CONSTRUCTION	05/28/2010
DRAWN BY:	AP
DESIGNED BY:	WHE
QUALITY CHECK:	JCB

PROJECT NUMBER: C199

SHEET TITLE:
FLOOR PLAN
SCALE: AS NOTED

A-1